



T17S, R48E
SEC 12

19-12

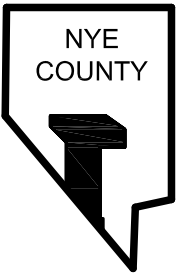

- REV. 06-25-84
- 07-09-86
- 08-18-87
- 10-17-88
- 06-08-95
- 10-12-95
- 04-29-98
- 06-22-98
- 10-29-98
- 09-06-99
- 07-12-00
- 09-09-02
- 02-09-04
- 06-14-04
- 01-23-06
- 06-07-06
- 01-23-12
- 01-30-12

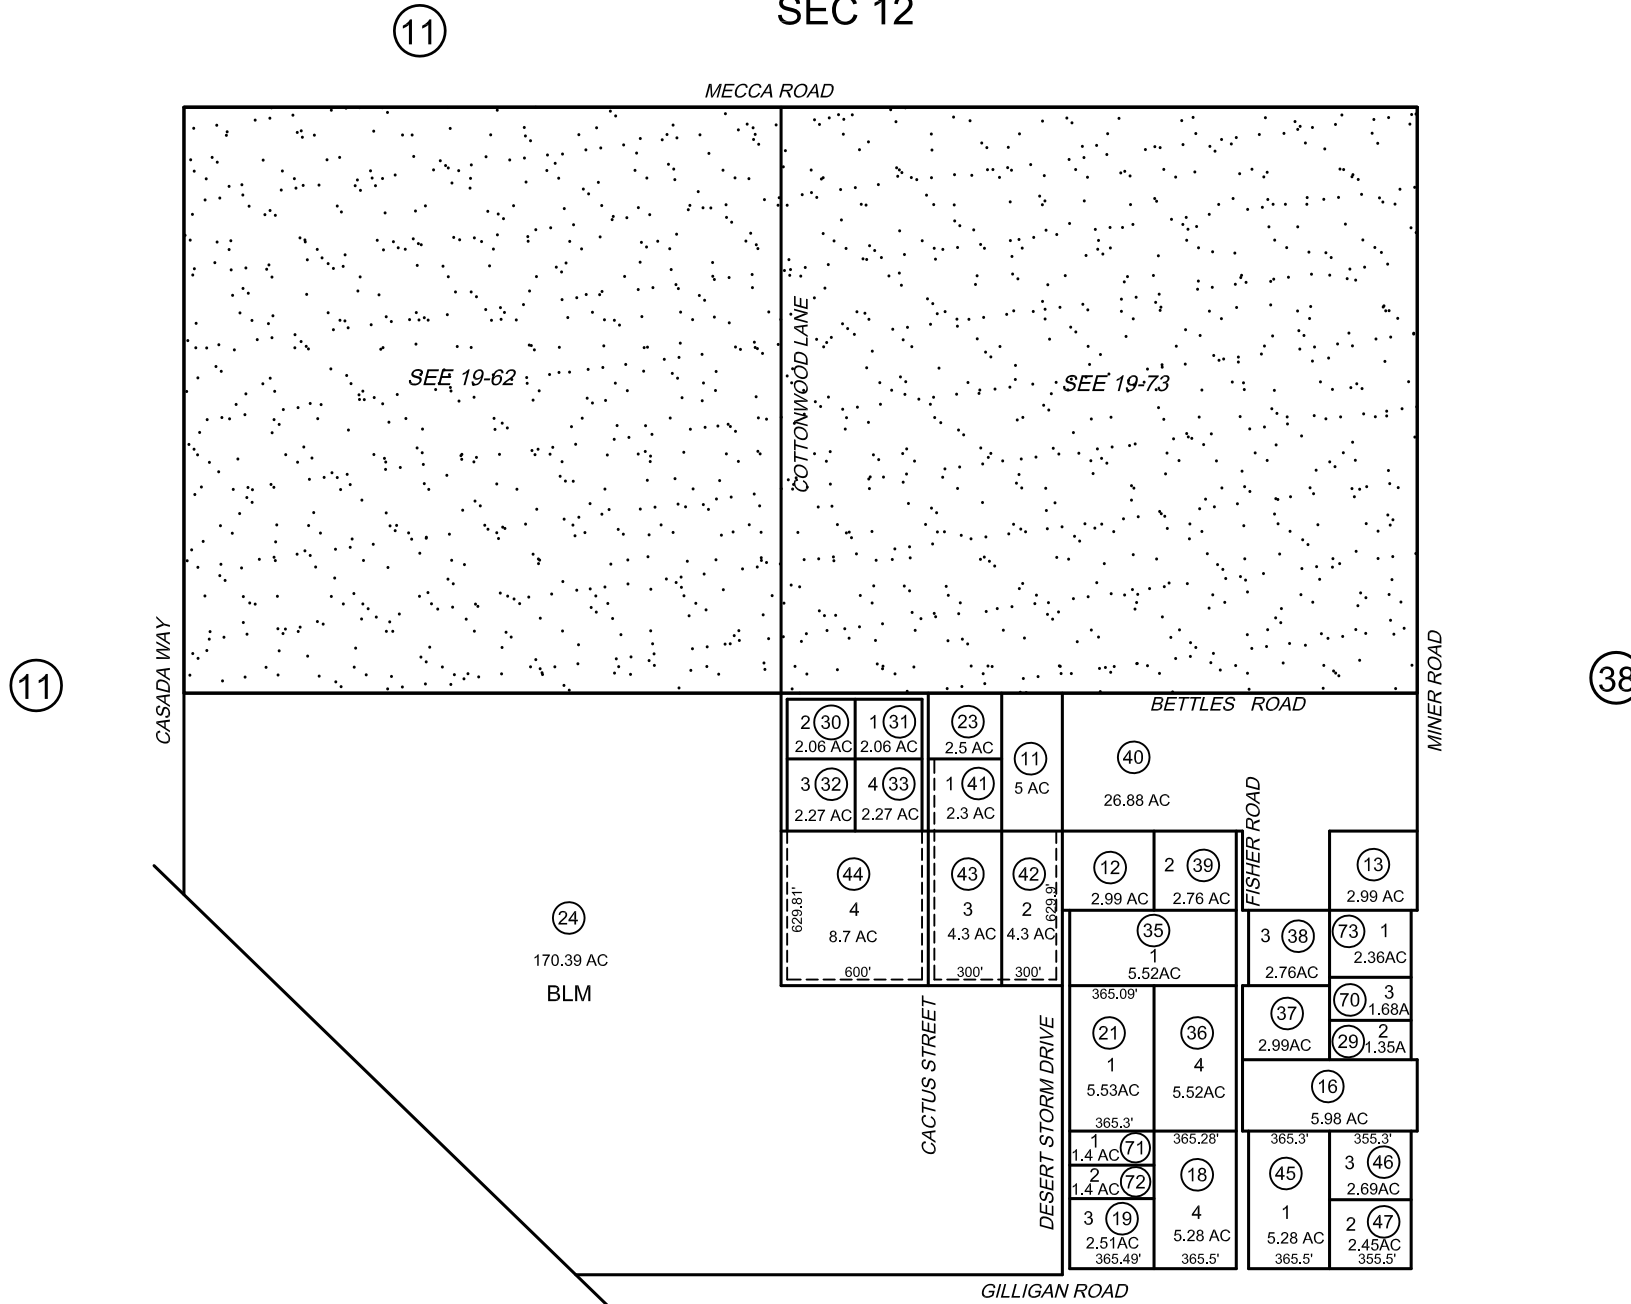

NOV. 80/PAR
CAD FILE 07-12-00/DD
NYE COUNTY ASSESSOR

NOTE: THIS PLAT IS FOR ASSESSMENT USE ONLY AND
DOES NOT REPRESENT A SURVEY. NO LIABILITY IS
ASSUMED AS TO THE ACCURACY OF THE DATA
DELINEATED HEREON.